


STATE OF OHIO - DEPARTMENT OF TRANSPORTATION

STATE ROUTE SECTIONS ON CONTINUOUS MILEAGE STATIONING

DISTRICT	2
COUNTY	OTTAWA
ROUTE	SR 163

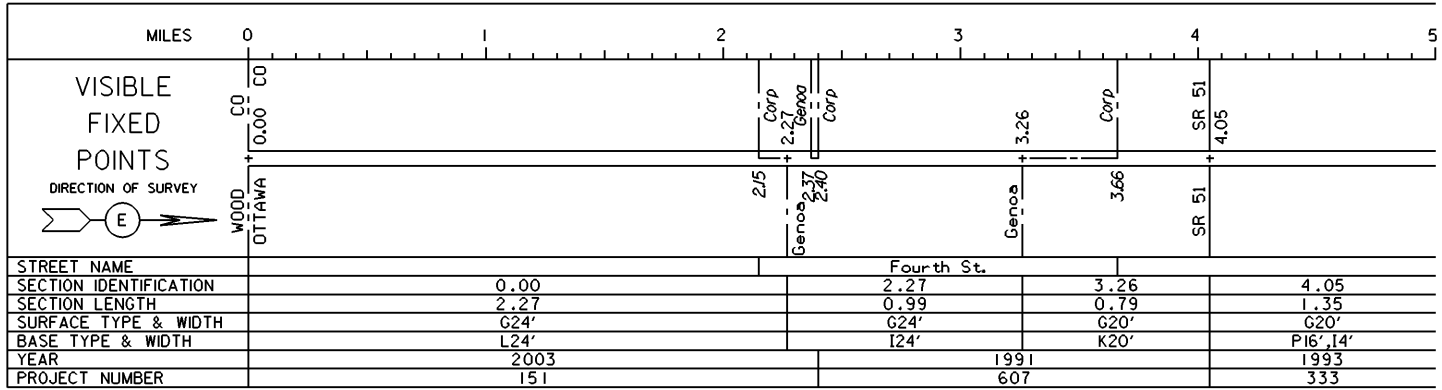

PERPETUATION

VISIBLE

FIXED _____

POINTS _____

STREET NAME _____

SECTION IDENTIFICATION _____

SECTION LENGTH _____

SURFACE TYPE & WIDTH _____

BASE TYPE & WIDTH _____

YEAR _____

PROJECT NUMBER _____

VISIBLE

FIXED _____

POINTS _____

STREET NAME _____

SECTION IDENTIFICATION _____

SECTION LENGTH _____

SURFACE TYPE & WIDTH _____


BASE TYPE & WIDTH _____

YEAR _____

PROJECT NUMBER _____

STATE OF OHIO - DEPARTMENT OF TRANSPORTATION
STATE ROUTE SECTIONS ON CONTINUOUS MILEAGE STATIONING

DISTRICT 2
COUNTY OTTAWA
ROUTE SR 163

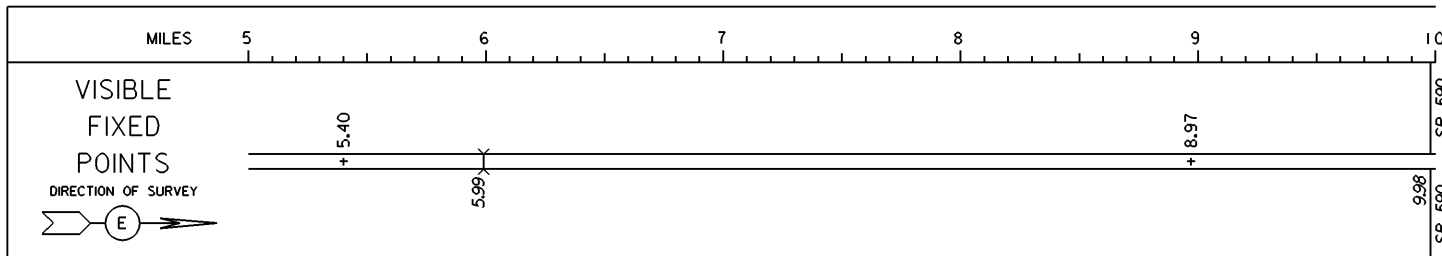

STREET NAME			
SECTION IDENTIFICATION	4.05	5.40	8.97
SECTION LENGTH	1.35	3.57	2.01
SURFACE TYPE & WIDTH	G20'	G21'	G24'
BASE TYPE & WIDTH	P16', 14'	K21'	N16', 18'
YEAR	1993	1993	
PROJECT NUMBER	333	333	



PERPETUATION

VISIBLE
FIXED
POINTS


STREET NAME		
SECTION IDENTIFICATION		
SECTION LENGTH		
SURFACE TYPE & WIDTH		
BASE TYPE & WIDTH		
YEAR		
PROJECT NUMBER		

VISIBLE
FIXED
POINTS

STREET NAME		
SECTION IDENTIFICATION		
SECTION LENGTH		
SURFACE TYPE & WIDTH		
BASE TYPE & WIDTH		
YEAR		
PROJECT NUMBER		

STATE OF OHIO - DEPARTMENT OF TRANSPORTATION
STATE ROUTE SECTIONS ON CONTINUOUS MILEAGE STATIONING

DISTRICT 2
COUNTY OTTAWA
ROUTE SR 163

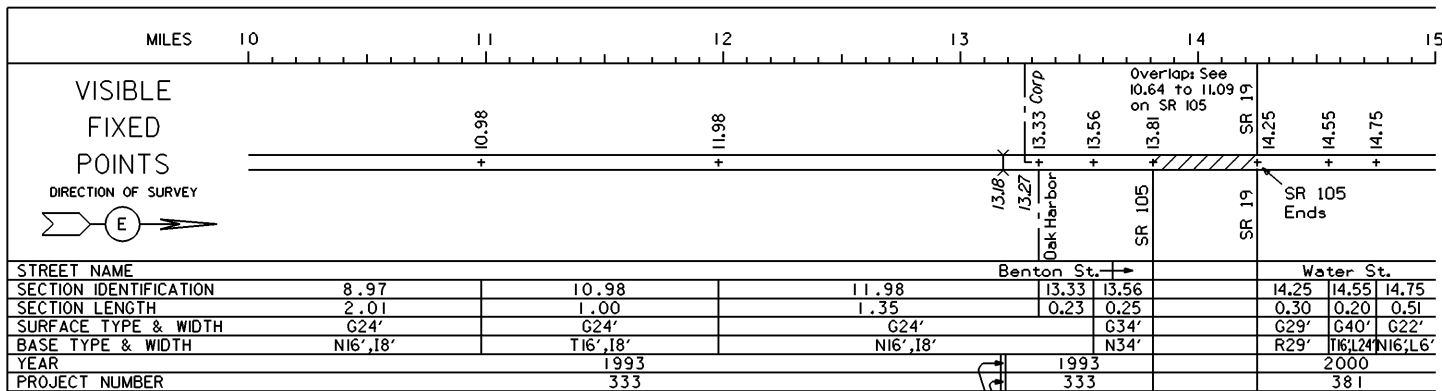

PERPETUATION

2008
145

VISIBLE
FIXED
POINTS

=====

STREET NAME	
SECTION IDENTIFICATION	
SECTION LENGTH	
SURFACE TYPE & WIDTH	
BASE TYPE & WIDTH	
YEAR	
PROJECT NUMBER	

VISIBLE
FIXED
POINTS


=====

STREET NAME	
SECTION IDENTIFICATION	
SECTION LENGTH	
SURFACE TYPE & WIDTH	
BASE TYPE & WIDTH	
YEAR	
PROJECT NUMBER	

STATE OF OHIO - DEPARTMENT OF TRANSPORTATION

STATE ROUTE SECTIONS ON CONTINUOUS MILEAGE STATIONING

DISTRICT 2
 COUNTY OTTAWA
 ROUTE SR 163

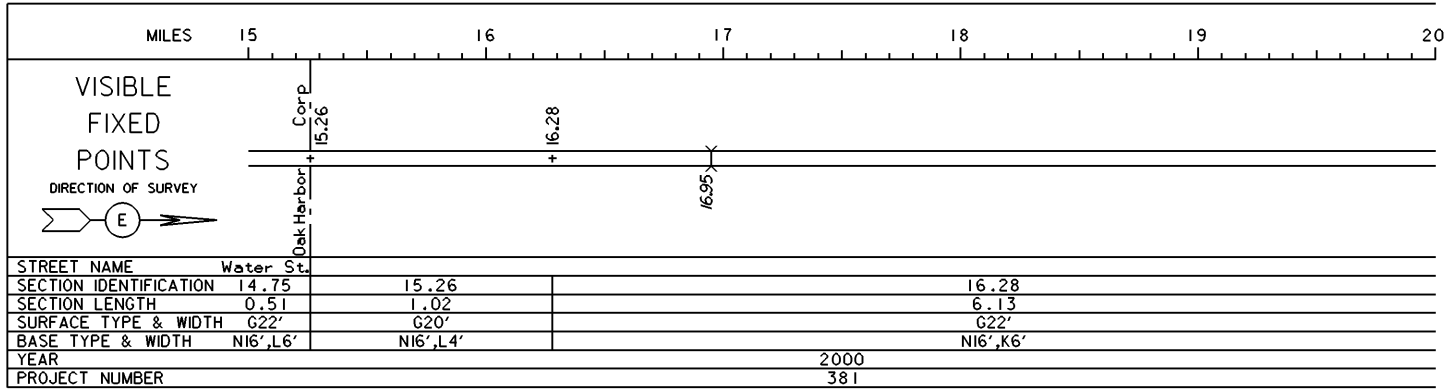

PERPETUATION

VISIBLE
 FIXED
 POINTS


STREET NAME
 SECTION IDENTIFICATION
 SECTION LENGTH
 SURFACE TYPE & WIDTH
 BASE TYPE & WIDTH
 YEAR
 PROJECT NUMBER

VISIBLE
 FIXED
 POINTS

STREET NAME
 SECTION IDENTIFICATION
 SECTION LENGTH
 SURFACE TYPE & WIDTH
 BASE TYPE & WIDTH
 YEAR
 PROJECT NUMBER

STATE OF OHIO - DEPARTMENT OF TRANSPORTATION
STATE ROUTE SECTIONS ON CONTINUOUS MILEAGE STATIONING

DISTRICT 2
COUNTY OTTAWA
ROUTE SR 163

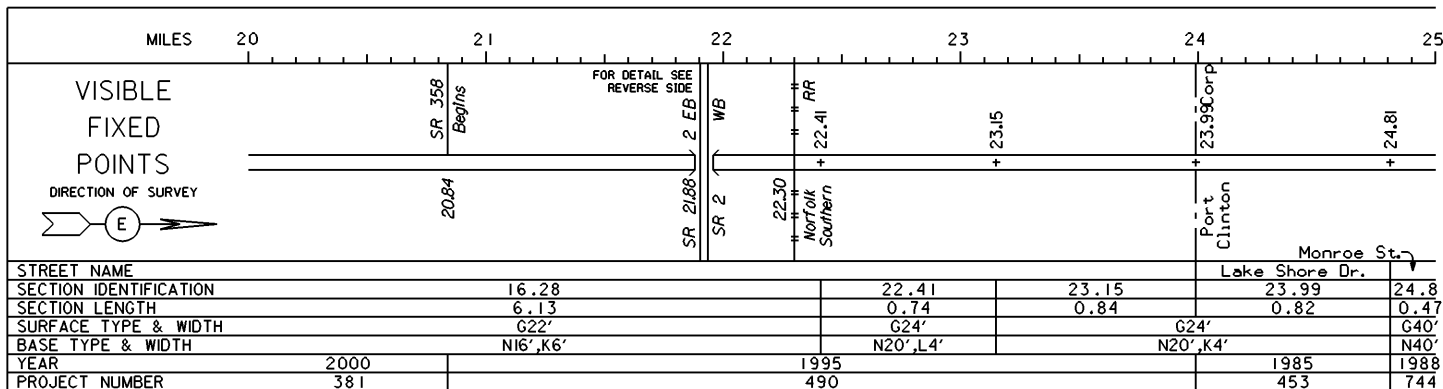

PERPETUATION

VISIBLE

FIXED

POINTS

STREET NAME	
SECTION IDENTIFICATION	
SECTION LENGTH	
SURFACE TYPE & WIDTH	
BASE TYPE & WIDTH	
YEAR	
PROJECT NUMBER	

VISIBLE

FIXED

POINTS



STREET NAME	
SECTION IDENTIFICATION	
SECTION LENGTH	
SURFACE TYPE & WIDTH	
BASE TYPE & WIDTH	
YEAR	
PROJECT NUMBER	

INTERCHANGE

SR 2 & SR 163


OTTAWA COUNTY

INTERCHANGE ID NUMBER = 073500

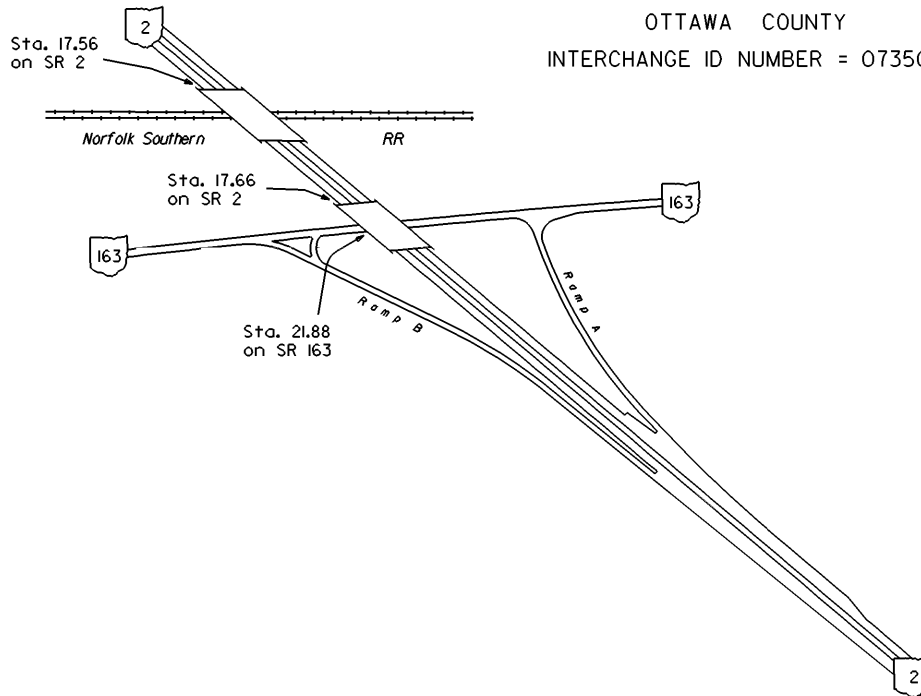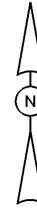

STATE OF OHIO - DEPARTMENT OF TRANSPORTATION
STATE ROUTE SECTIONS ON CONTINUOUS MILEAGE STATIONING

DISTRICT 2
COUNTY OTTAWA
ROUTE SR 163

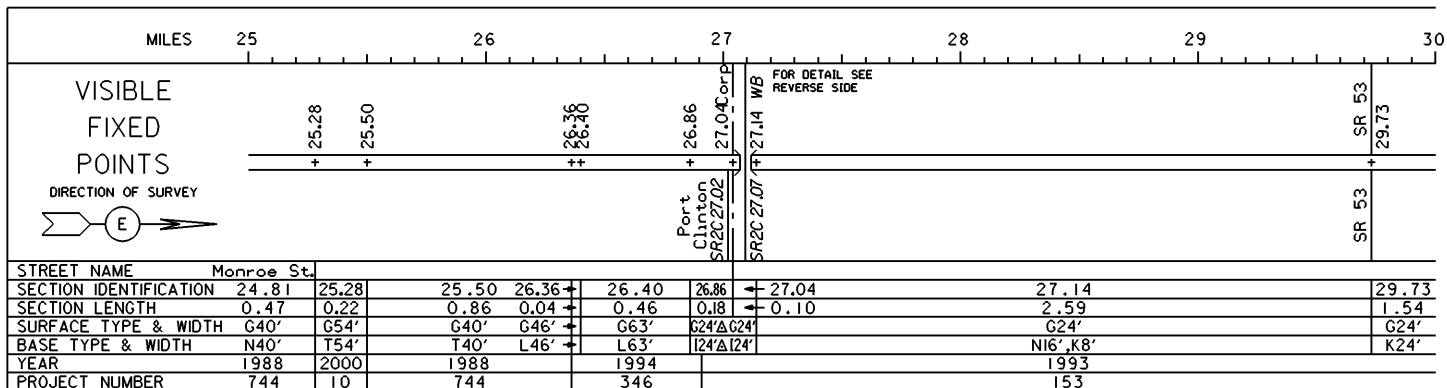



PERPETUATION

VISIBLE
FIXED
POINTS

STREET NAME
SECTION IDENTIFICATION
SECTION LENGTH
SURFACE TYPE & WIDTH
BASE TYPE & WIDTH
YEAR
PROJECT NUMBER

VISIBLE
FIXED
POINTS

STREET NAME
SECTION IDENTIFICATION
SECTION LENGTH
SURFACE TYPE & WIDTH
BASE TYPE & WIDTH
YEAR
PROJECT NUMBER

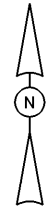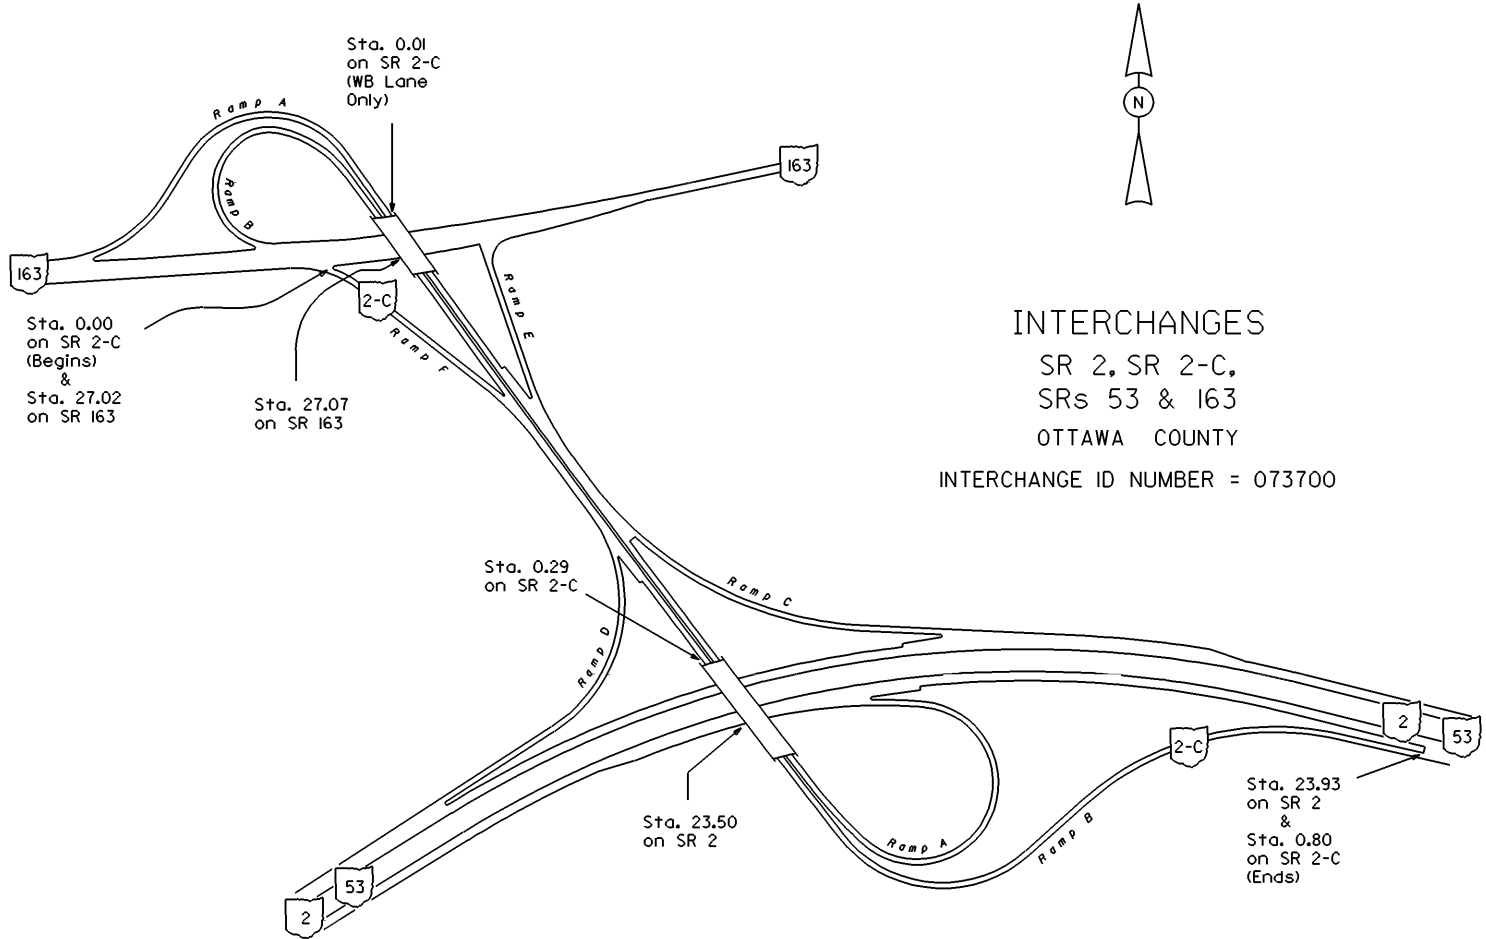

INTERCHANGES


SR 2, SR 2-C,
SRs 53 & 163

OTTAWA COUNTY

INTERCHANGE ID NUMBER = 073700

STATE OF OHIO - DEPARTMENT OF TRANSPORTATION
STATE ROUTE SECTIONS ON CONTINUOUS MILEAGE STATIONING

DISTRICT 2
COUNTY OTTAWA
ROUTE SR 163

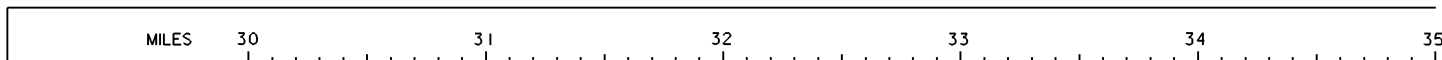

VISIBLE
FIXED
POINTS

DIRECTION OF SURVEY



31.27 +
31.57 +
SR 269
31.84 +
31.34
SR 269
31.77

STREET NAME				
SECTION IDENTIFICATION	29.73	31.27	31.57	31.84
SECTION LENGTH	1.54	0.30	0.27	3.93
SURFACE TYPE & WIDTH	G24'	G50'	G50'	G24'
BASE TYPE & WIDTH	K24'	113',K37'	K50'	K24'
YEAR	1993			1995
PROJECT NUMBER	153			490

PERPETUATION

VISIBLE
FIXED
POINTS


STREET NAME				
SECTION IDENTIFICATION				
SECTION LENGTH				
SURFACE TYPE & WIDTH				
BASE TYPE & WIDTH				
YEAR				
PROJECT NUMBER				

VISIBLE
FIXED
POINTS

STREET NAME				
SECTION IDENTIFICATION				
SECTION LENGTH				
SURFACE TYPE & WIDTH				
BASE TYPE & WIDTH				
YEAR				
PROJECT NUMBER				

STATE OF OHIO - DEPARTMENT OF TRANSPORTATION
STATE ROUTE SECTIONS ON CONTINUOUS MILEAGE STATIONING

DISTRICT 2
COUNTY OTTAWA
ROUTE SR 163

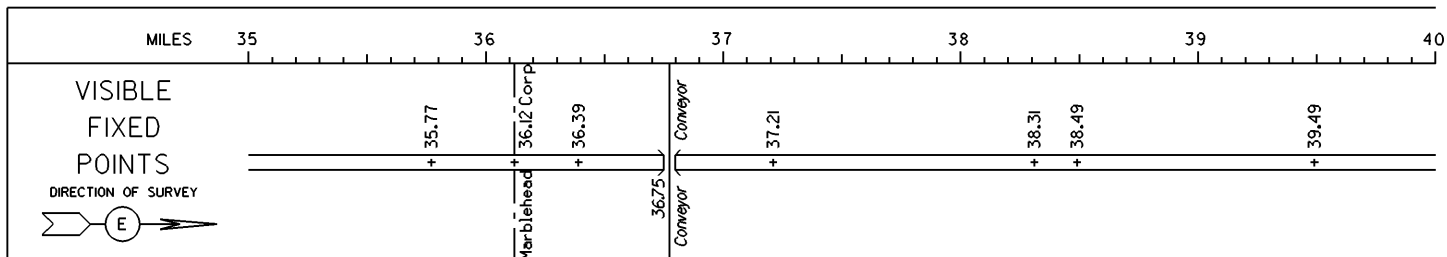

STREET NAME								Bay Shore Rd.
SECTION IDENTIFICATION	31.84	35.77	36.12	36.39	37.21	38.31	38.49	39.49
SECTION LENGTH	3.93	0.35	0.27	0.82	1.10	0.18	1.00	0.59
SURFACE TYPE & WIDTH	G24'	G24'	G24'	G24'	G24'	G21'	G20'	
BASE TYPE & WIDTH	K24'	I24'	N18',L6'	N20',L4'	N18',L6'	N21'	N20'	
YEAR	1995							2000
PROJECT NUMBER	490							381

PERPETUATION

VISIBLE
FIXED
POINTS

STREET NAME	
SECTION IDENTIFICATION	
SECTION LENGTH	
SURFACE TYPE & WIDTH	
BASE TYPE & WIDTH	
YEAR	
PROJECT NUMBER	

VISIBLE
FIXED
POINTS

STREET NAME	
SECTION IDENTIFICATION	
SECTION LENGTH	
SURFACE TYPE & WIDTH	
BASE TYPE & WIDTH	
YEAR	
PROJECT NUMBER	

STATE OF OHIO - DEPARTMENT OF TRANSPORTATION

STATE ROUTE SECTIONS ON CONTINUOUS MILEAGE STATIONING

DISTRICT 2
 COUNTY OTTAWA
 ROUTE SR 163

MILES	40.00	40.50	41.00	41.50	42.00	42.50
VISIBLE FIXED POINTS	Corp 40.08			C-135 41.43		
DIRECTION OF SURVEY	Marblehead			C-135		
STREET NAME	Bay Shore Rd.					
SECTION IDENTIFICATION	39.49	40.08				
SECTION LENGTH	0.59	1.35				
SURFACE TYPE & WIDTH		G20'				
BASE TYPE & WIDTH		N20'				
YEAR		2000				
PROJECT NUMBER		381				

PERPETUATION

VISIBLE
FIXED
POINTS

STREET NAME
SECTION IDENTIFICATION
SECTION LENGTH
SURFACE TYPE & WIDTH
BASE TYPE & WIDTH
YEAR
PROJECT NUMBER

VISIBLE
FIXED
POINTS

STREET NAME
SECTION IDENTIFICATION
SECTION LENGTH
SURFACE TYPE & WIDTH
BASE TYPE & WIDTH
YEAR
PROJECT NUMBER